



# Section 4K:

## Recommended Improvement Projects Shug Jordan Parkway/ East University Drive



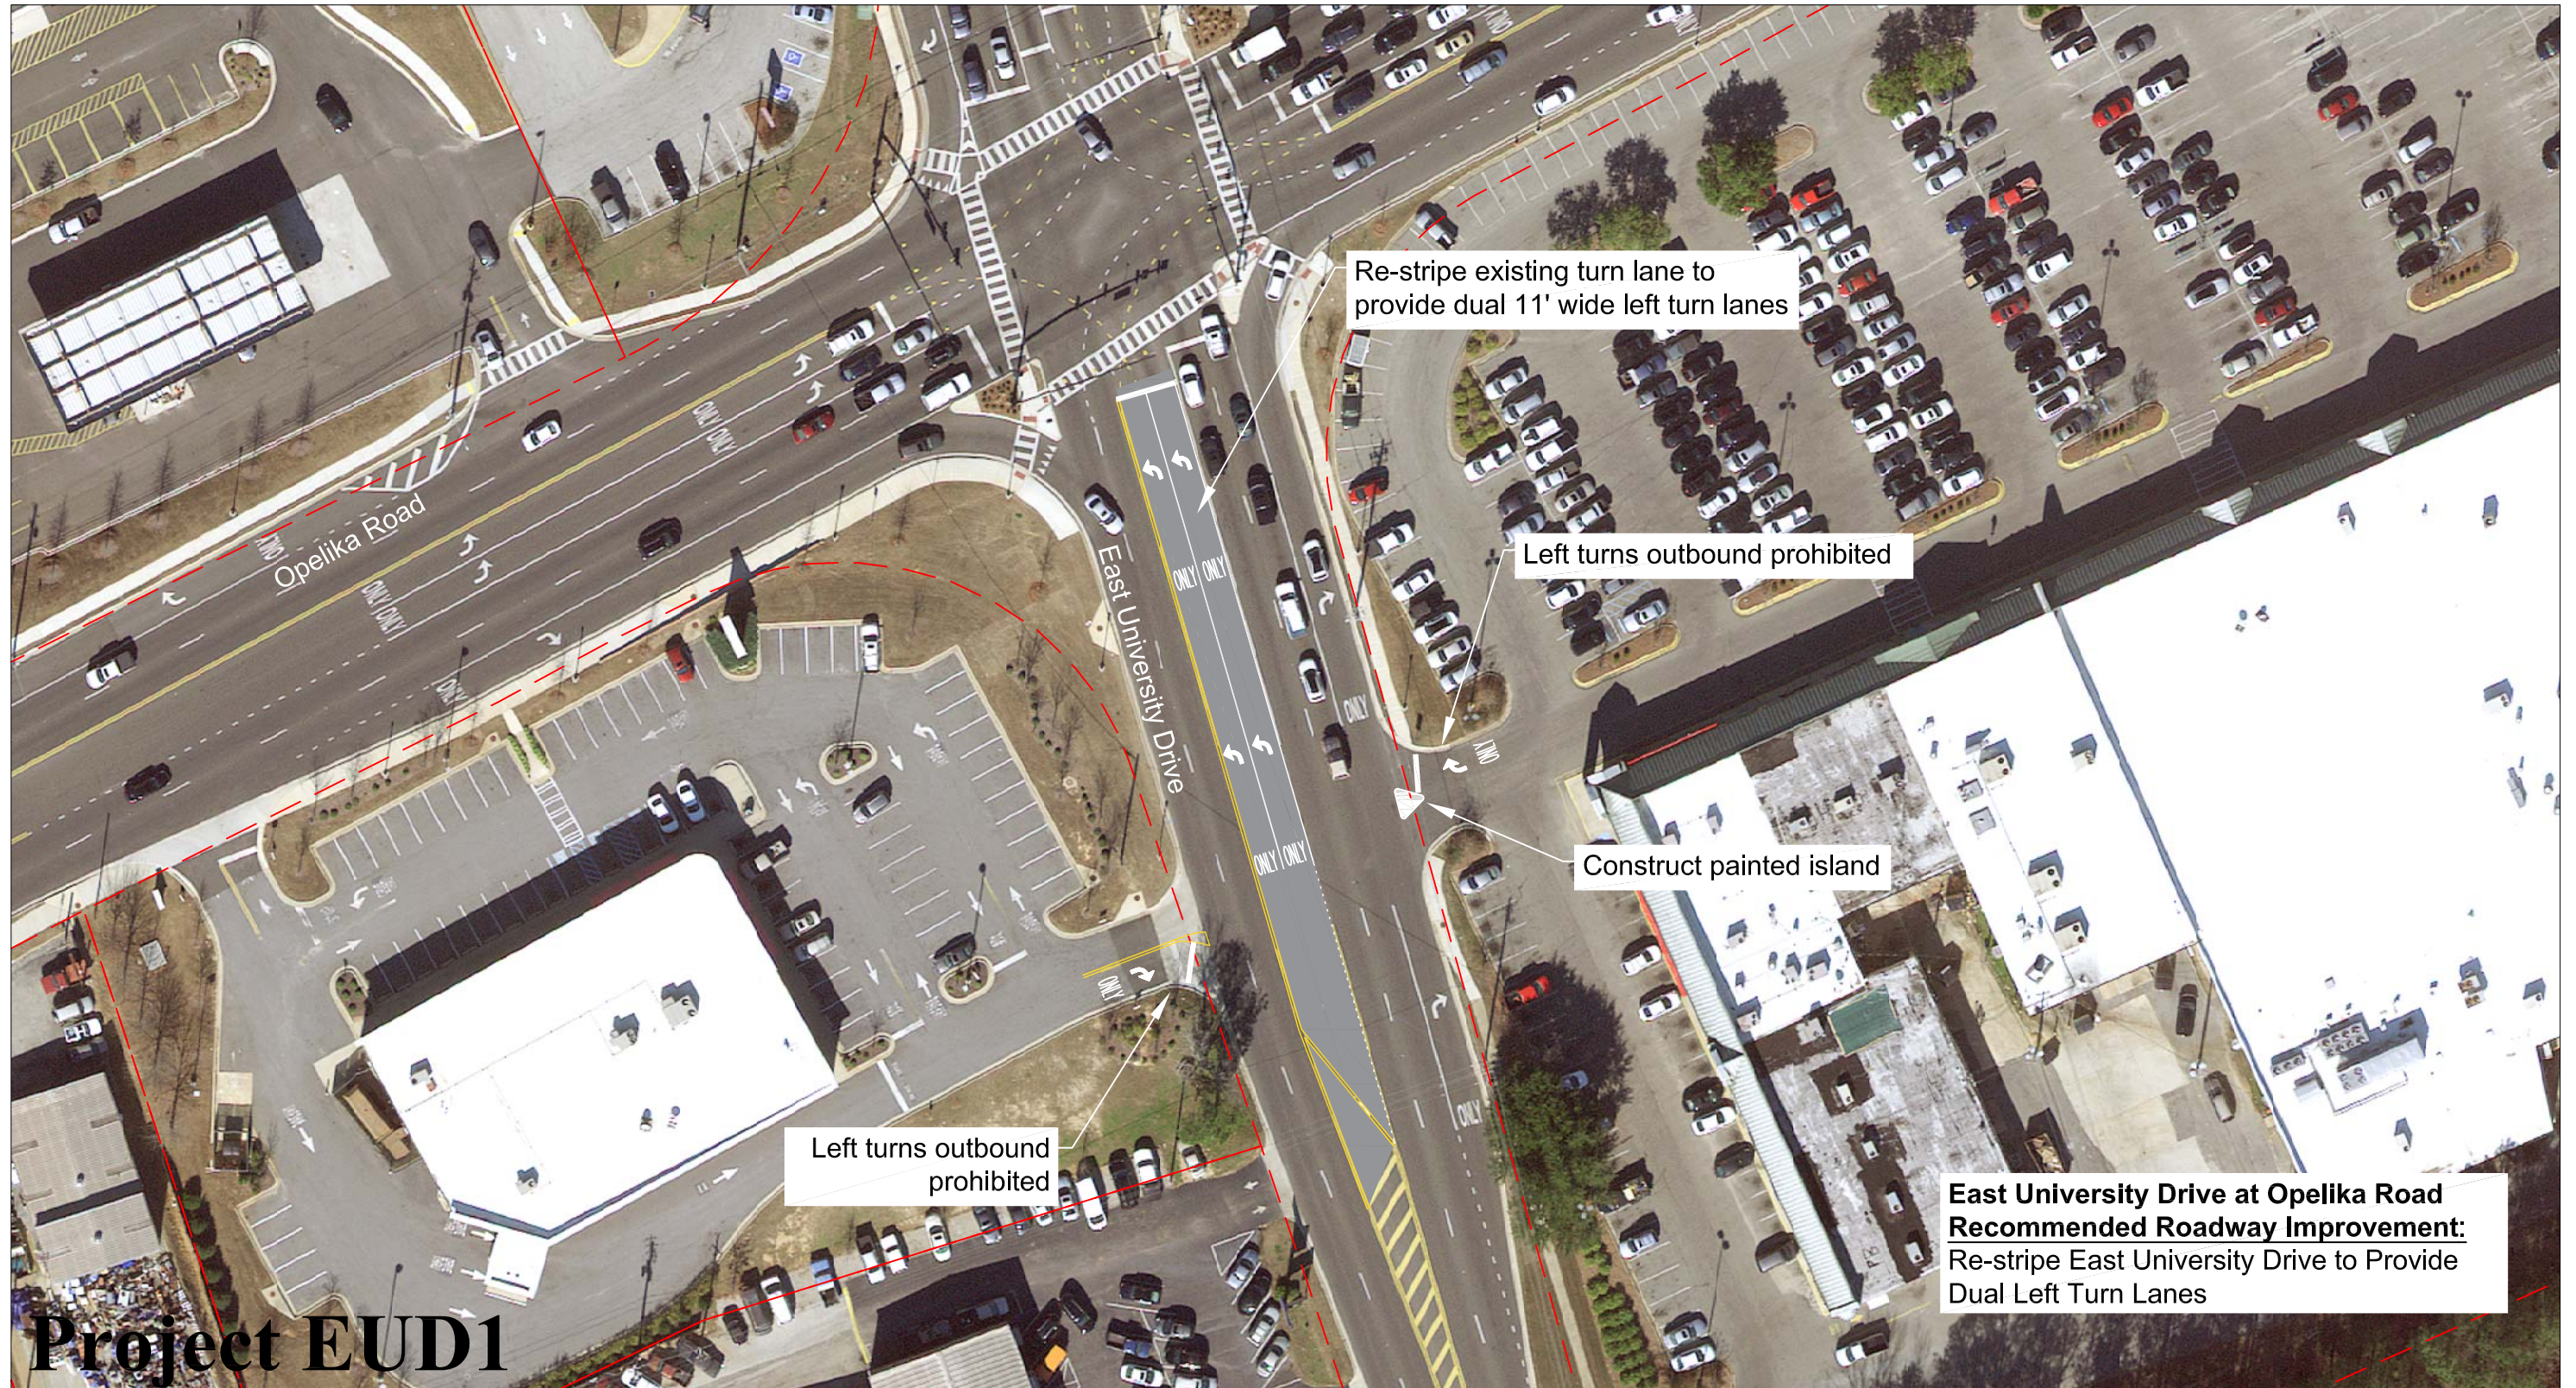

**Project EUD1**

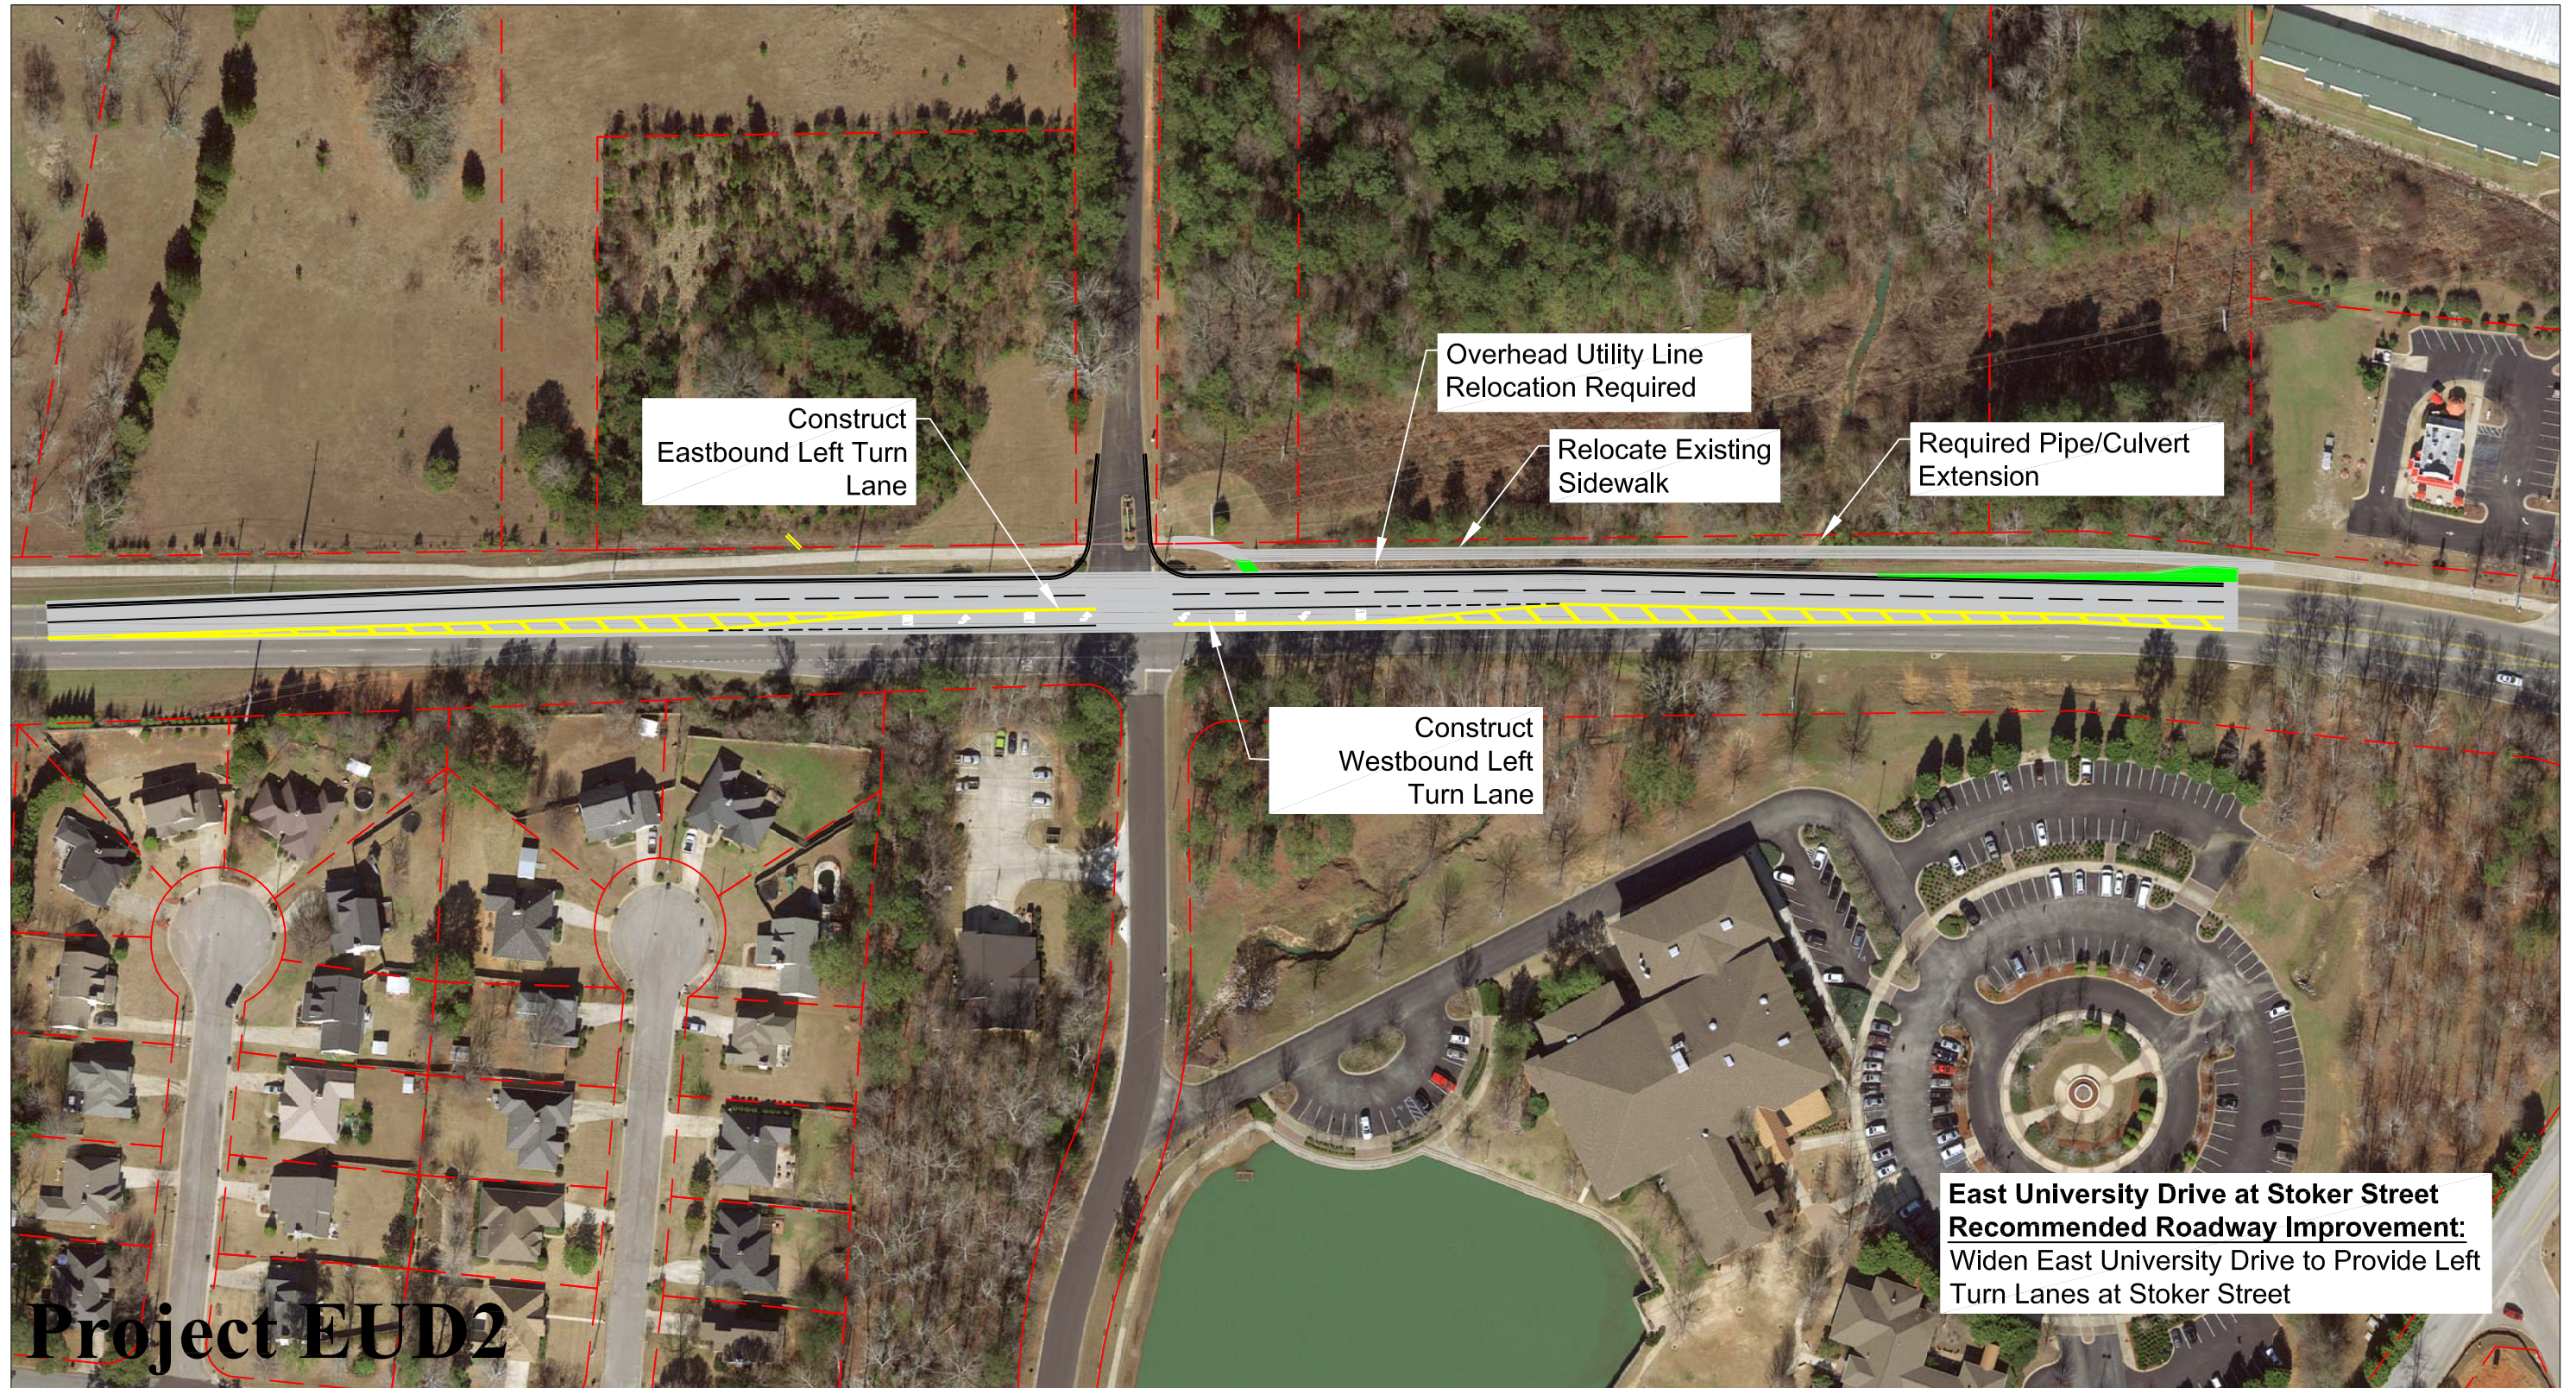



# Project EUD3




**Figure 4 - Recommended Roadway Improvements  
East University Drive at Mall Parkway - Existing Conditions  
Auburn, Alabama**

## LEGEND

Scale: Not to Scale  
Date: April 2019





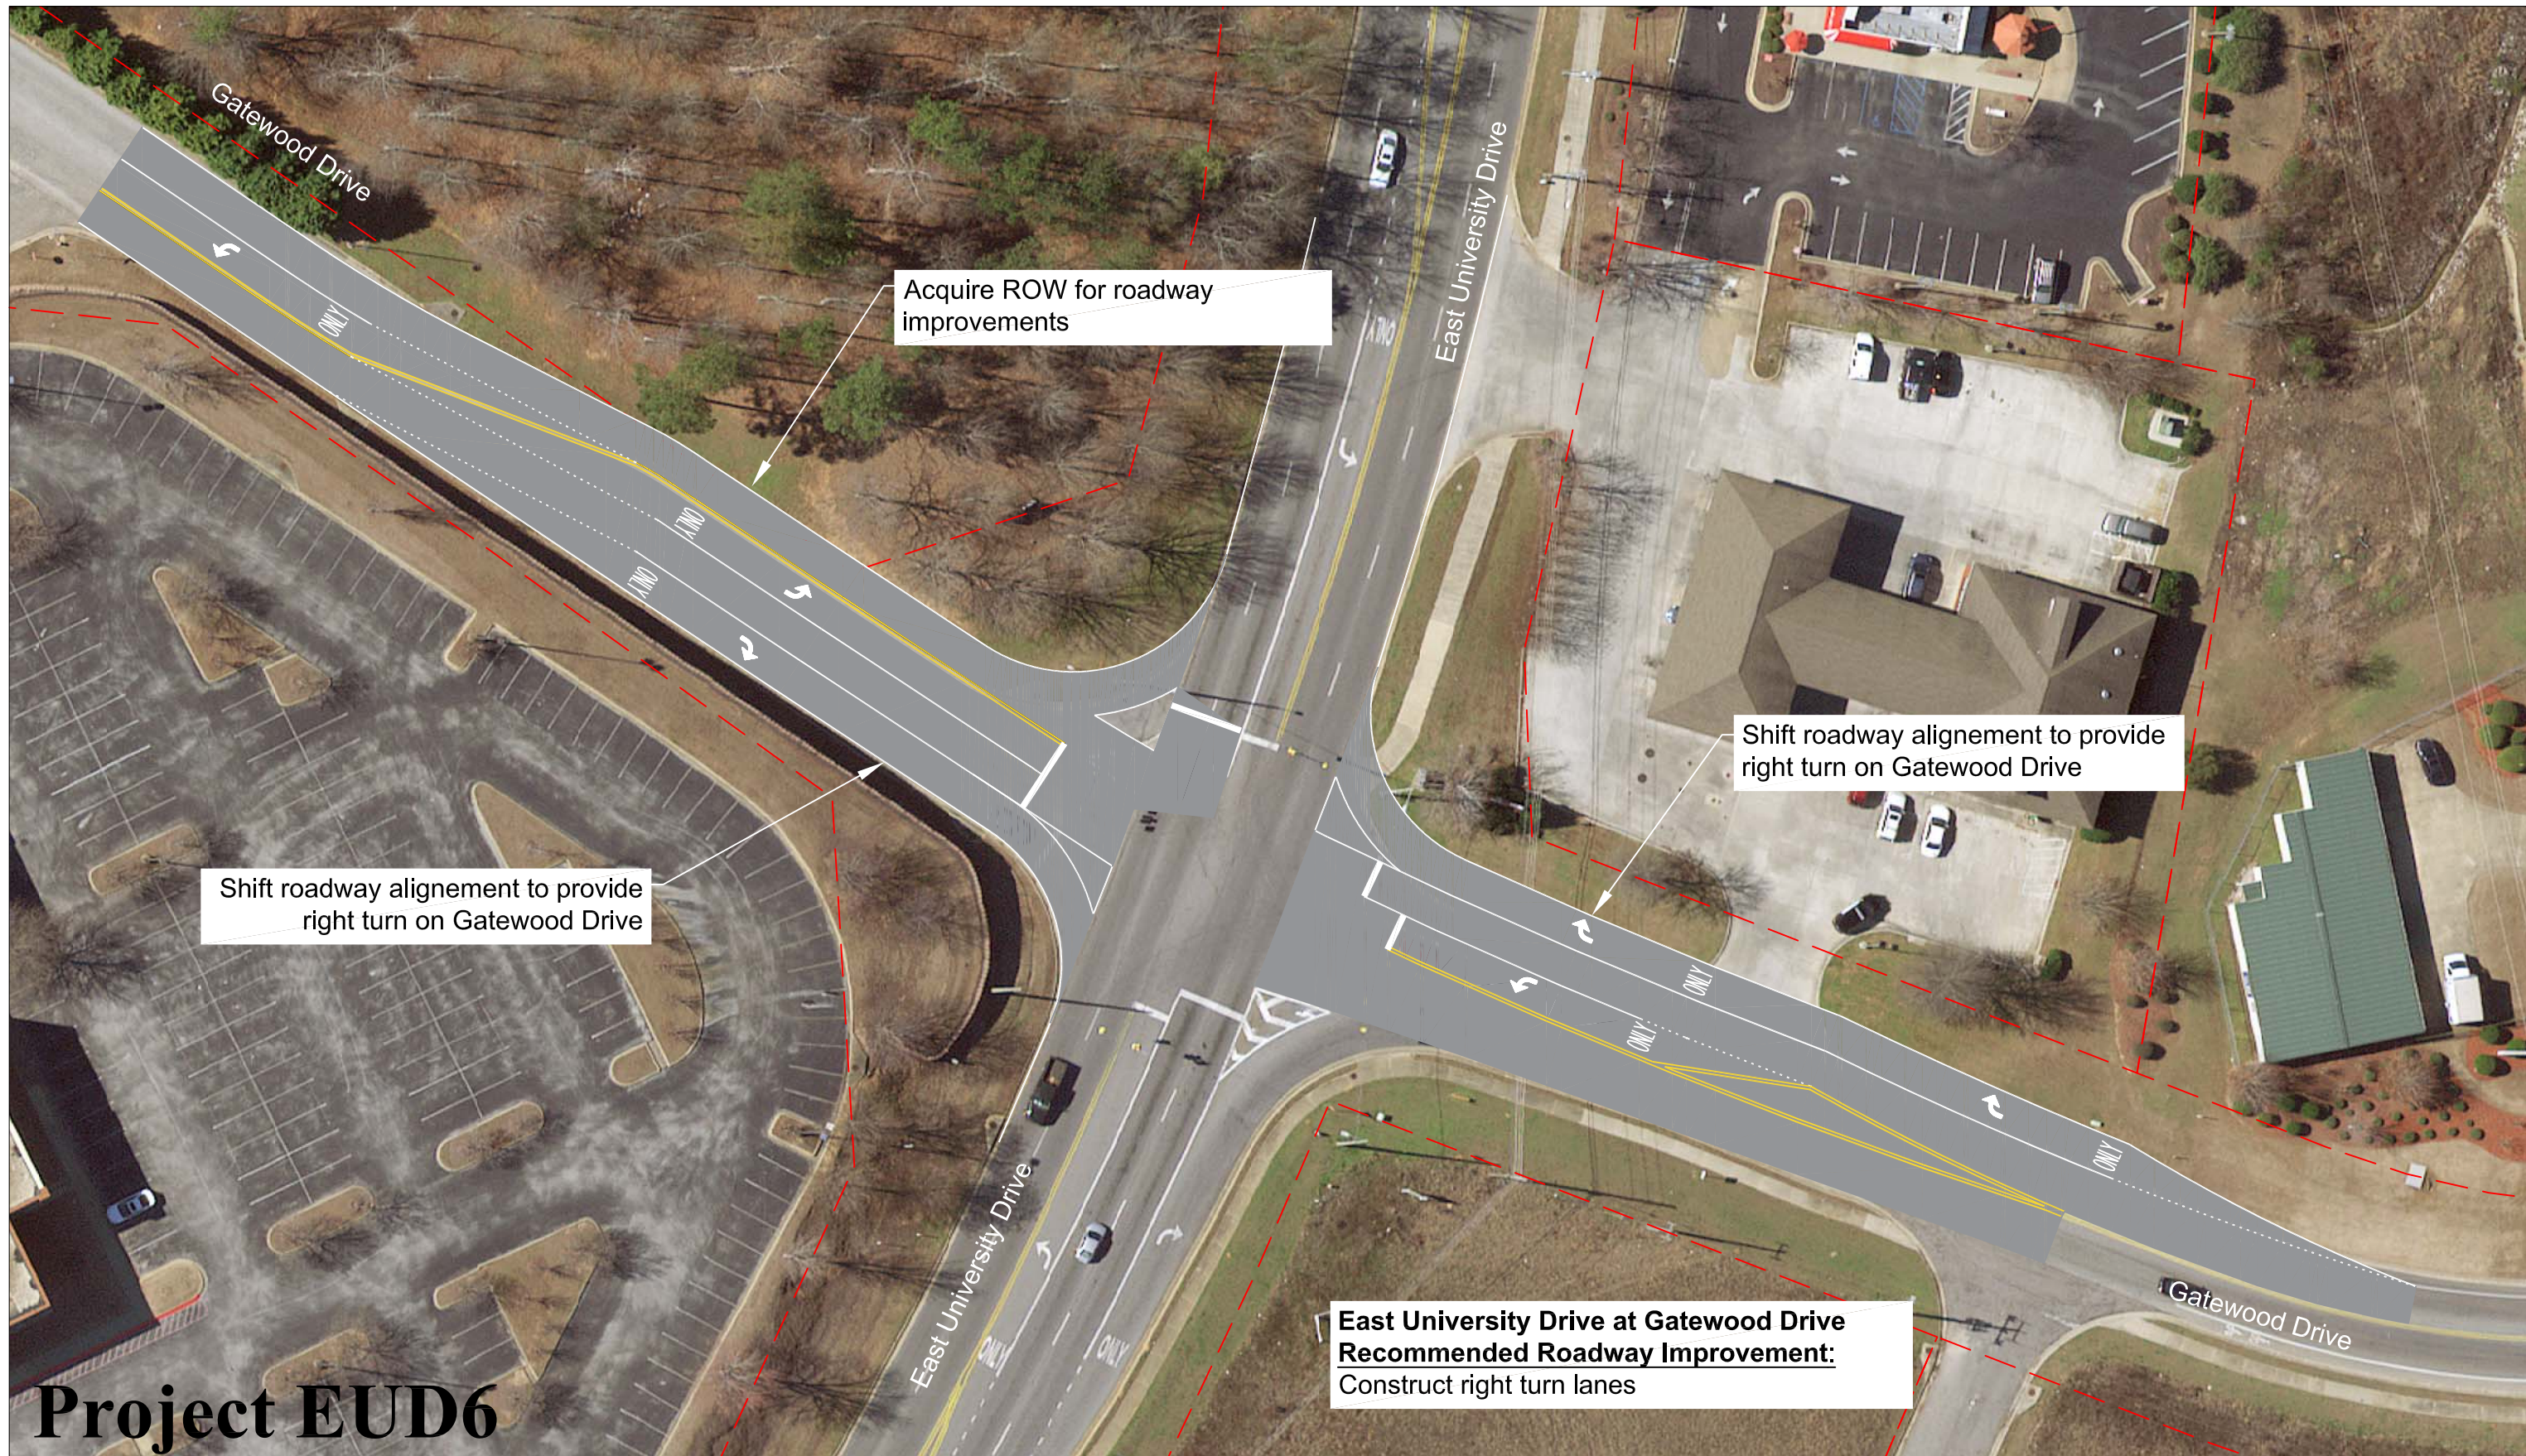

# Project EUD6



**Figure 11 - Recommended Roadway Improvements -Future Conditions  
East University Drive at Gatewood Drive  
Auburn, Alabama**

## LEGEND

Scale: Not to Scale  
Date: January 2019



**Project EUD7**





**Project SJP1**



**Project SJP2**